



PIANTA PIANO TERRA - scala 1:200


	Stand A:	650,0 m ²
	Spazio espositivo:	134,0 m ²
	Celle frigo:	214,0 m ²
	Tettoia retro stand:	274,0 m ²
	Uffici P1:	167,0 m ²
	Tot. Stand A:	1439,0 m²

	Stand B:	410,0 m ²
	Spazio espositivo:	89,0 m ²
	Celle frigo:	168,0 m ²
	Tettoia retro stand:	173,0 m ²
	Uffici P1:	121,5 m ²
	Tot. Stand B:	961,5 m²

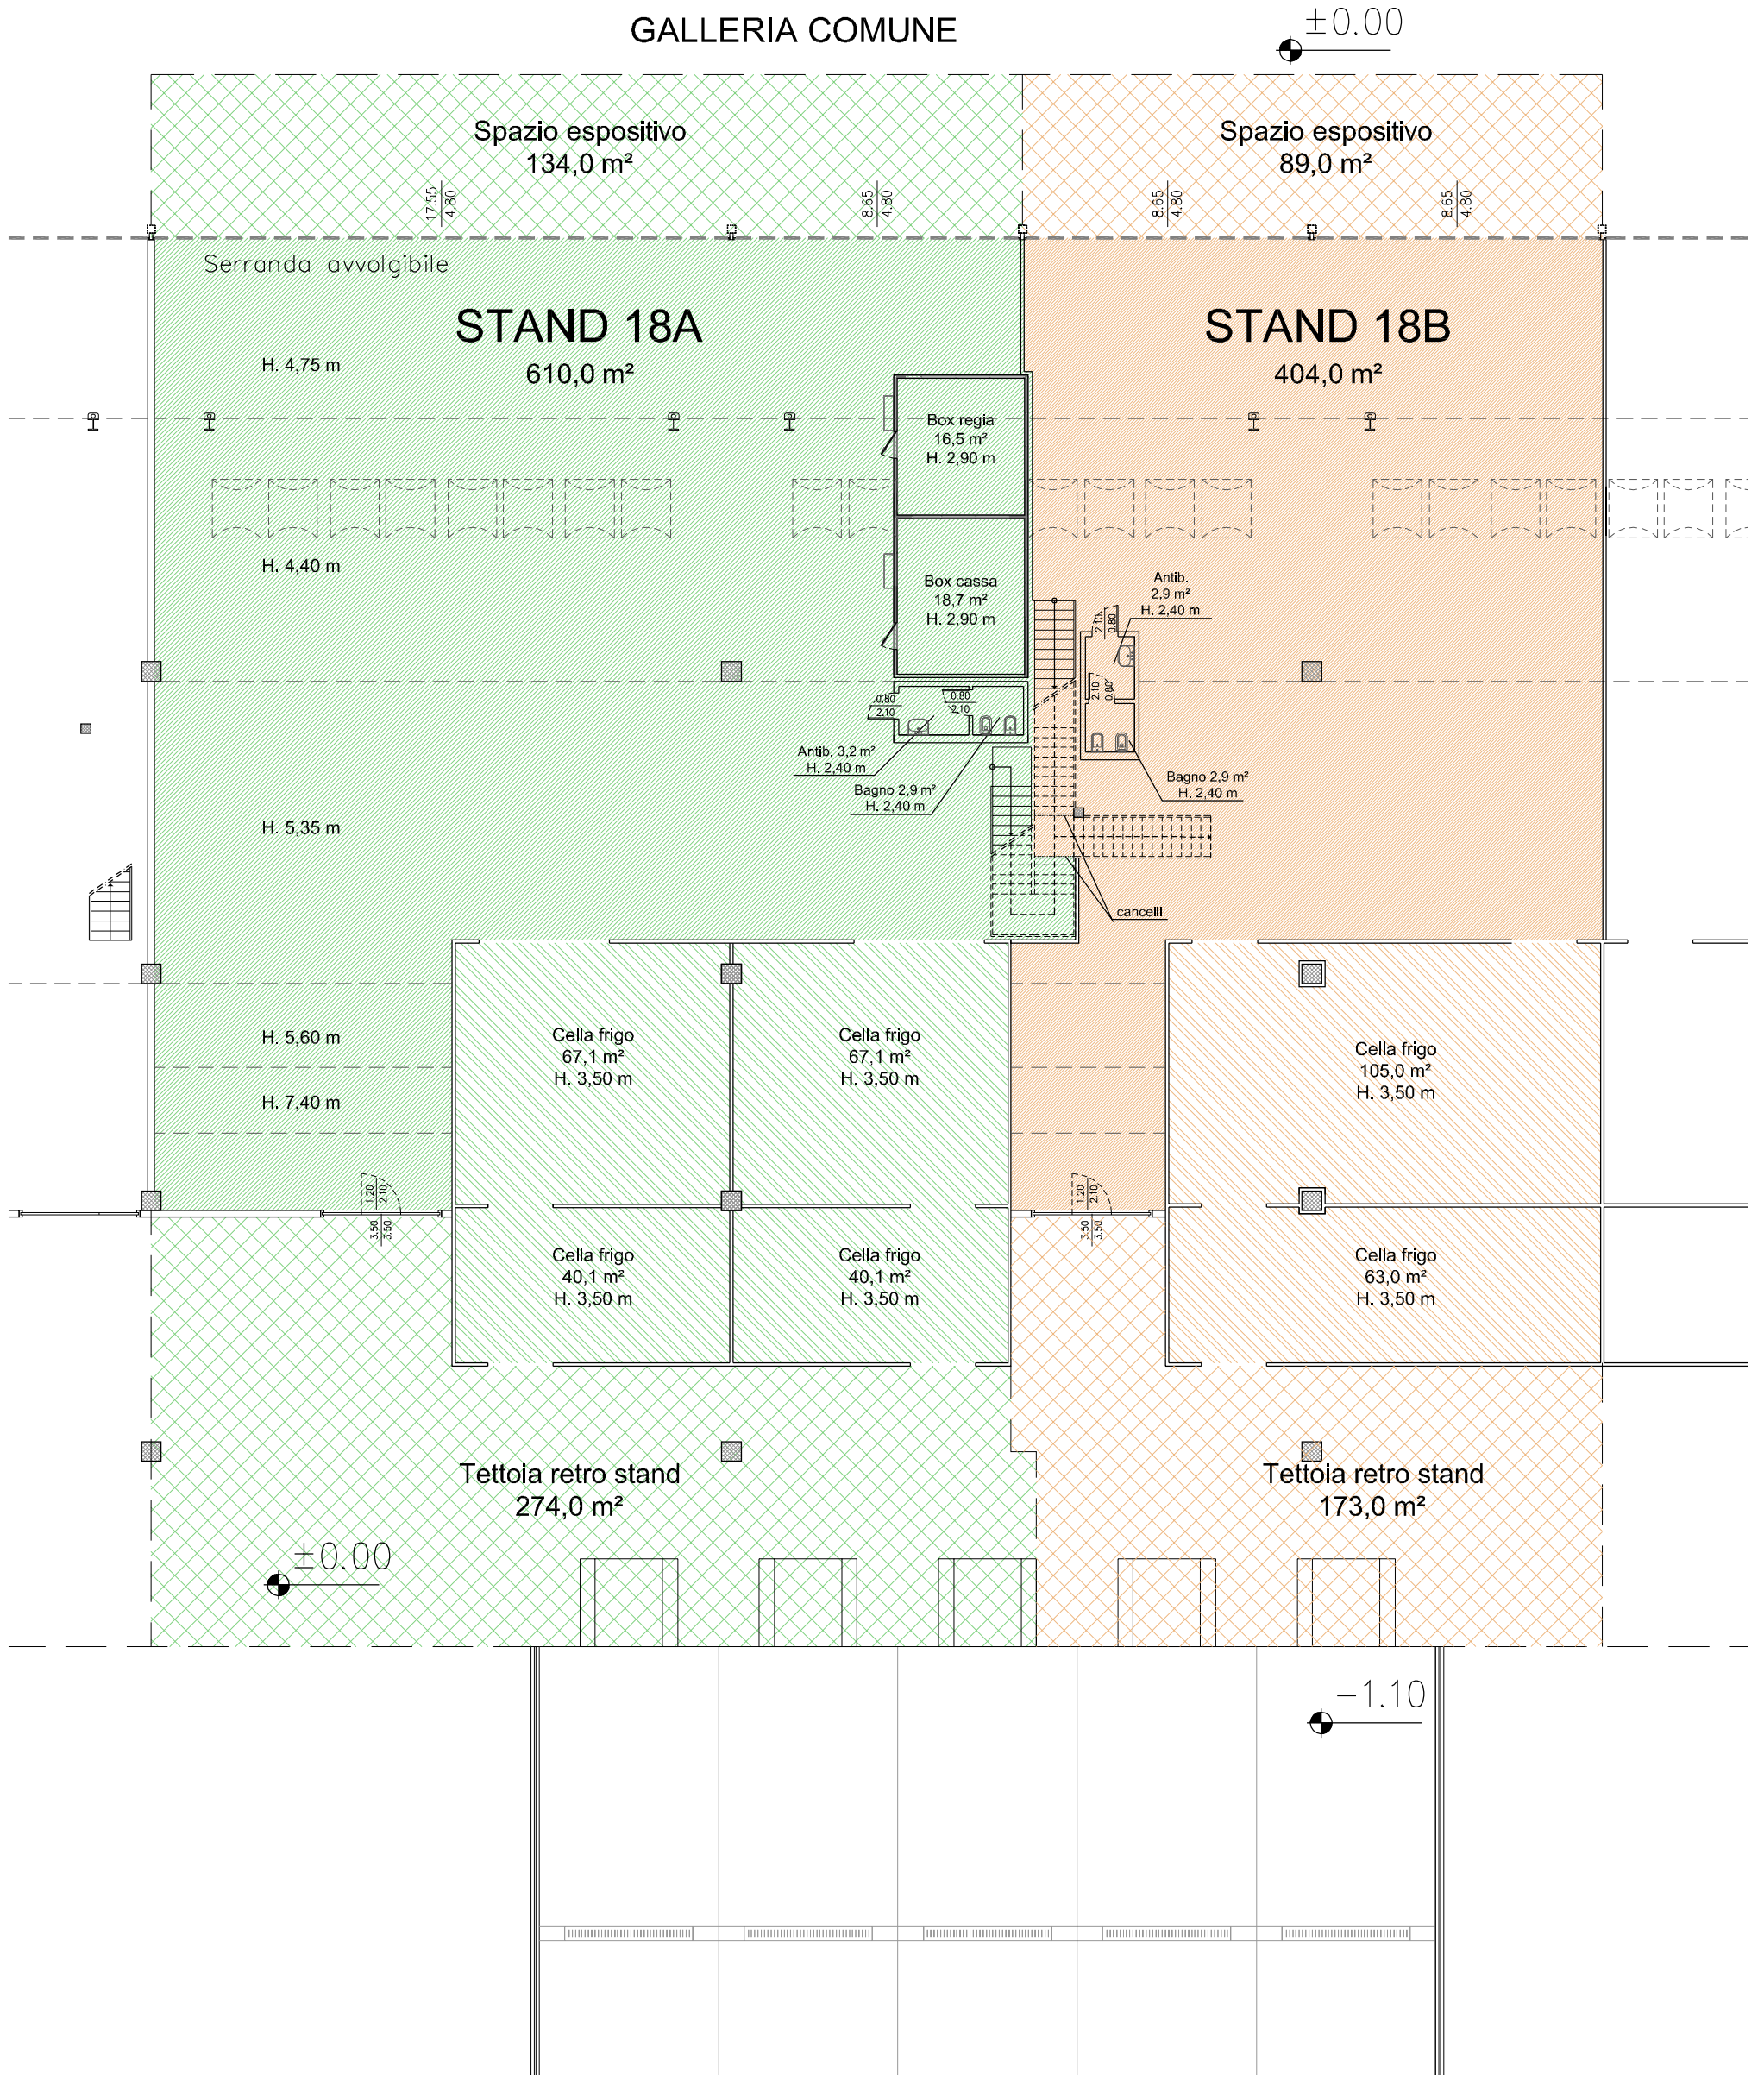


PIANTA PIANO PRIMO

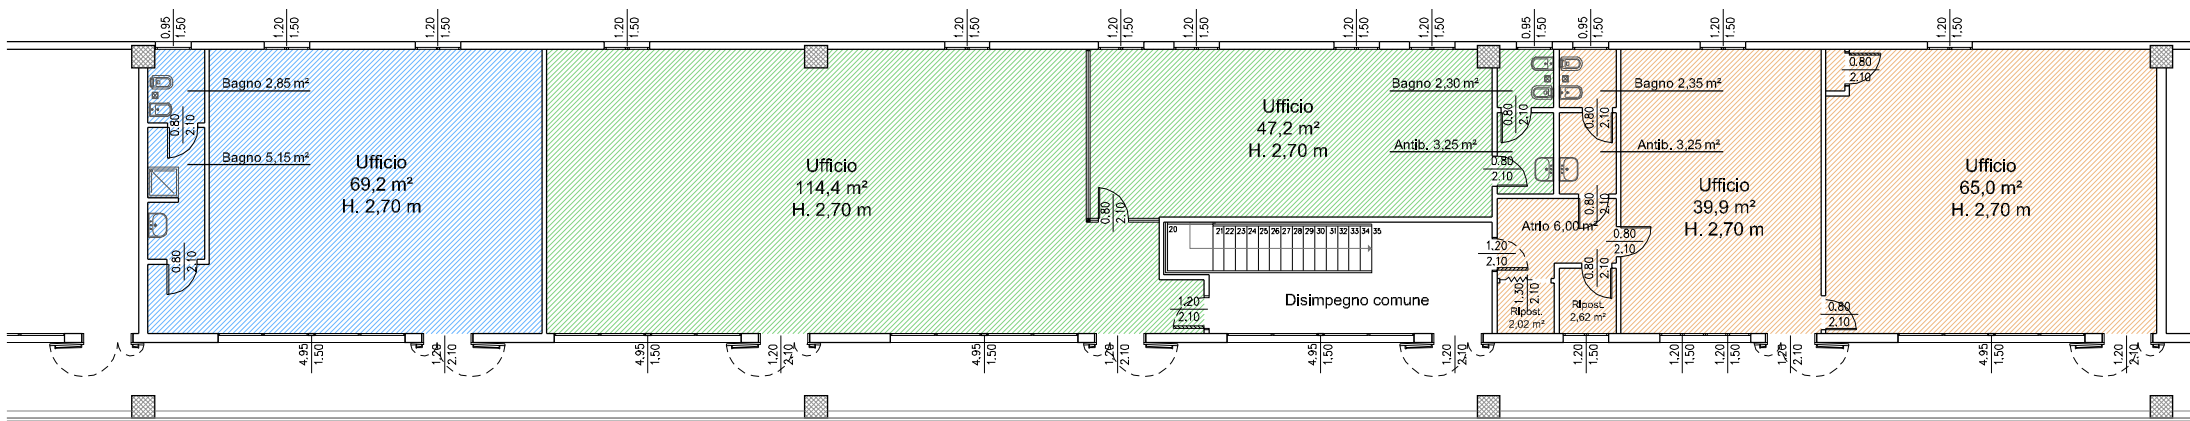

 Totale ufficio C: 77,0 m²

 Totale ufficio A: 167,0 m²

 Totale ufficio B: 121,5 m²